


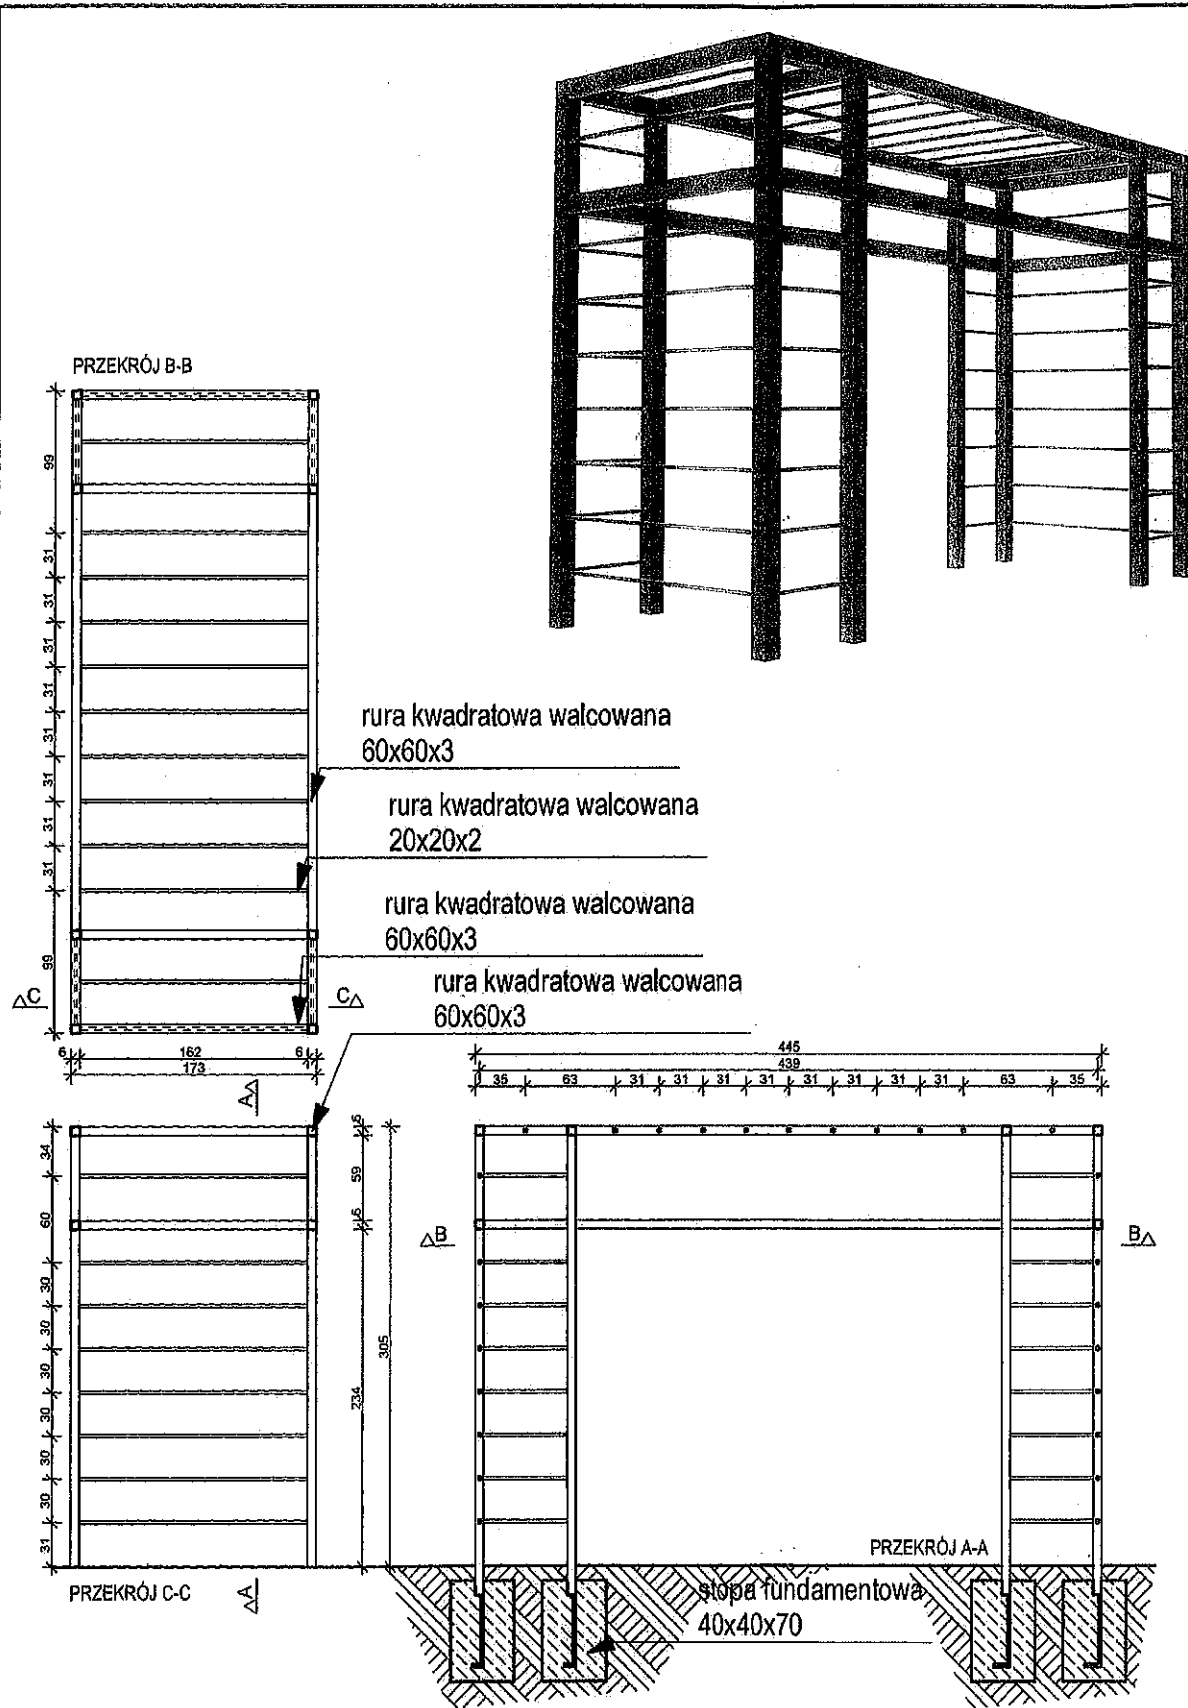

PERGOLA NR 1